




Residences 25 and 26

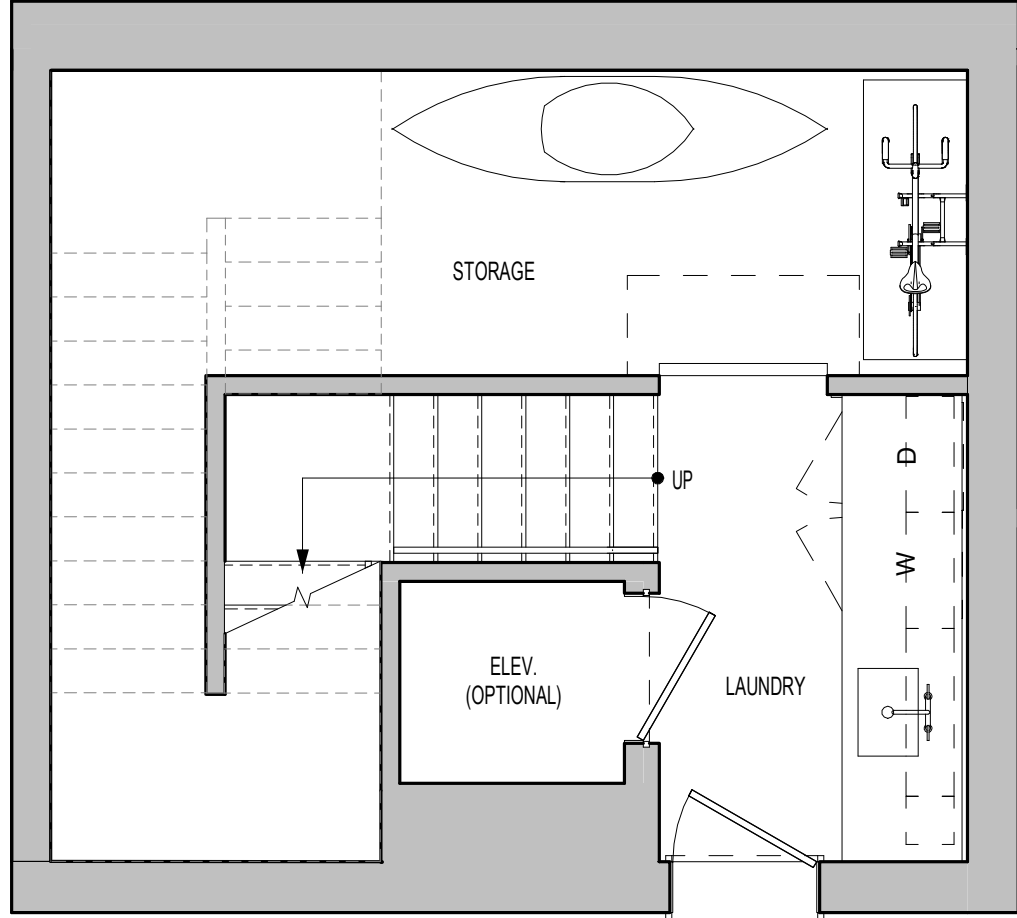


1 BASEMENT PLAN
1/4" = 1'-0"

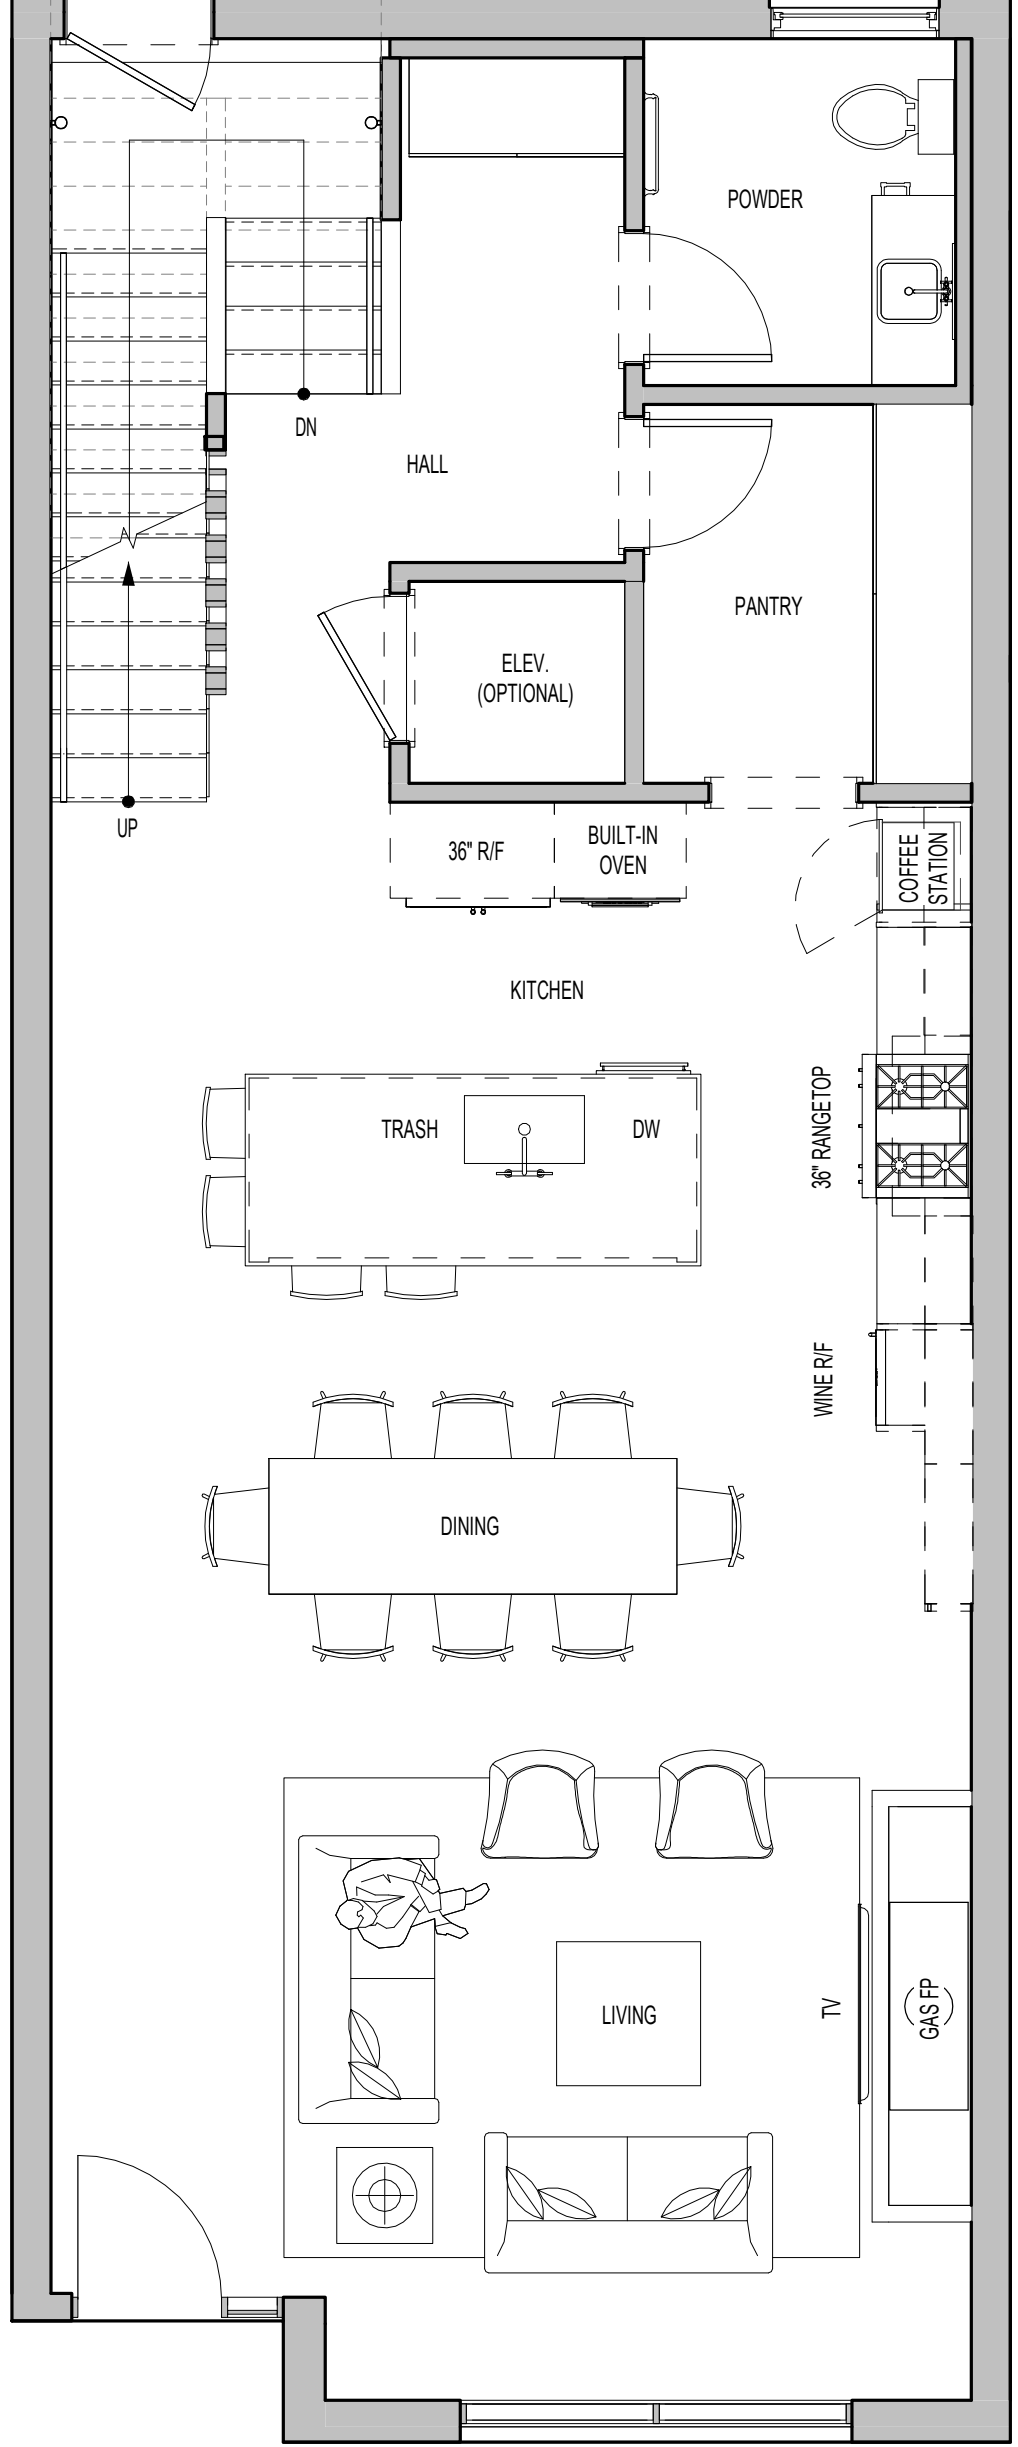


2 FIRST FLOOR PLAN
1/4" = 1'-0"

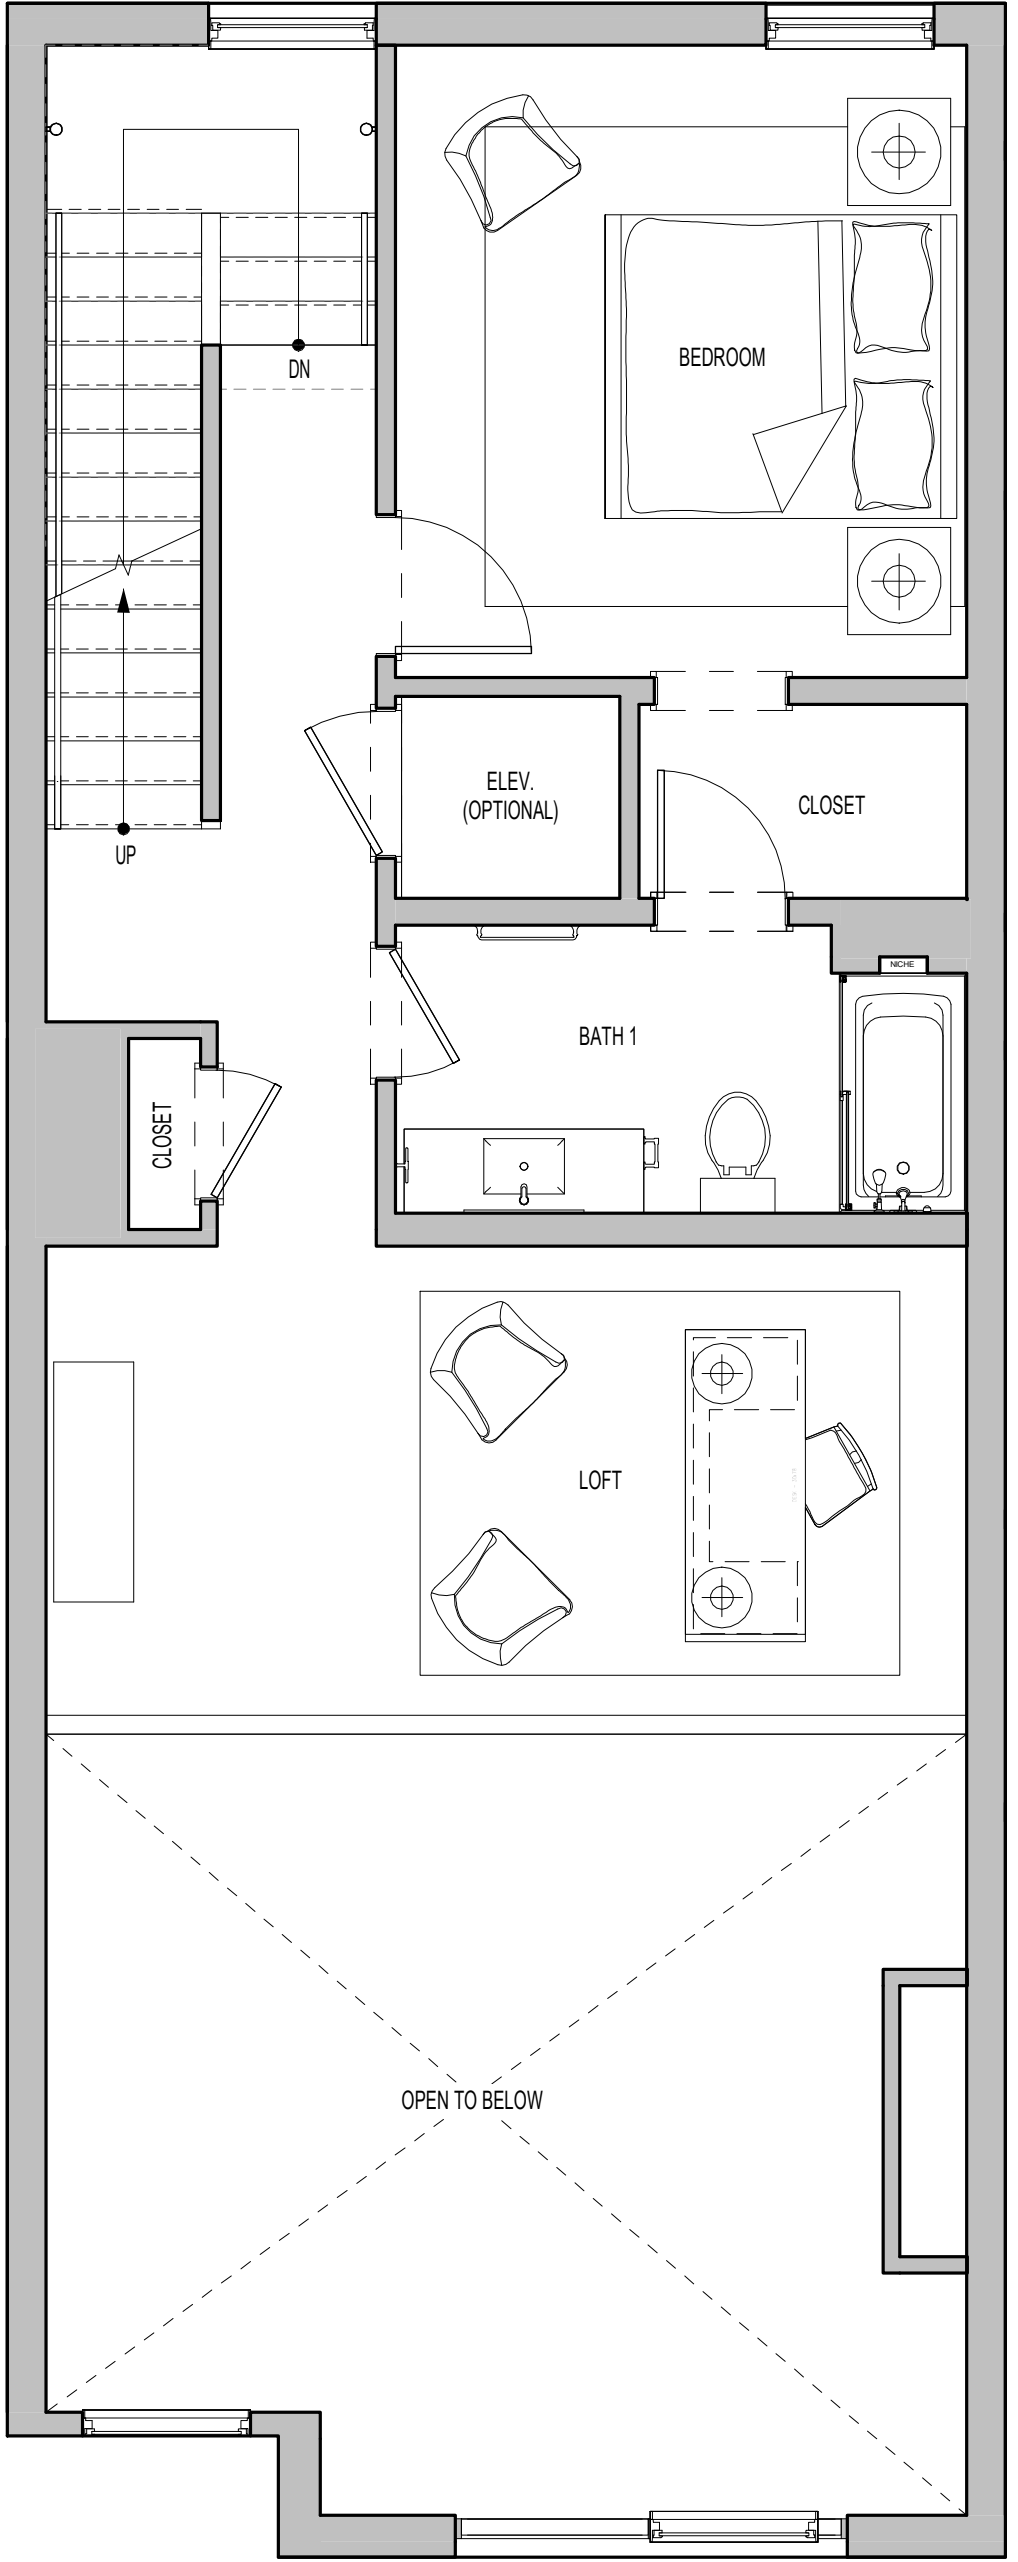

3 SECOND FLOOR PLAN
1/4" = 1'-0"

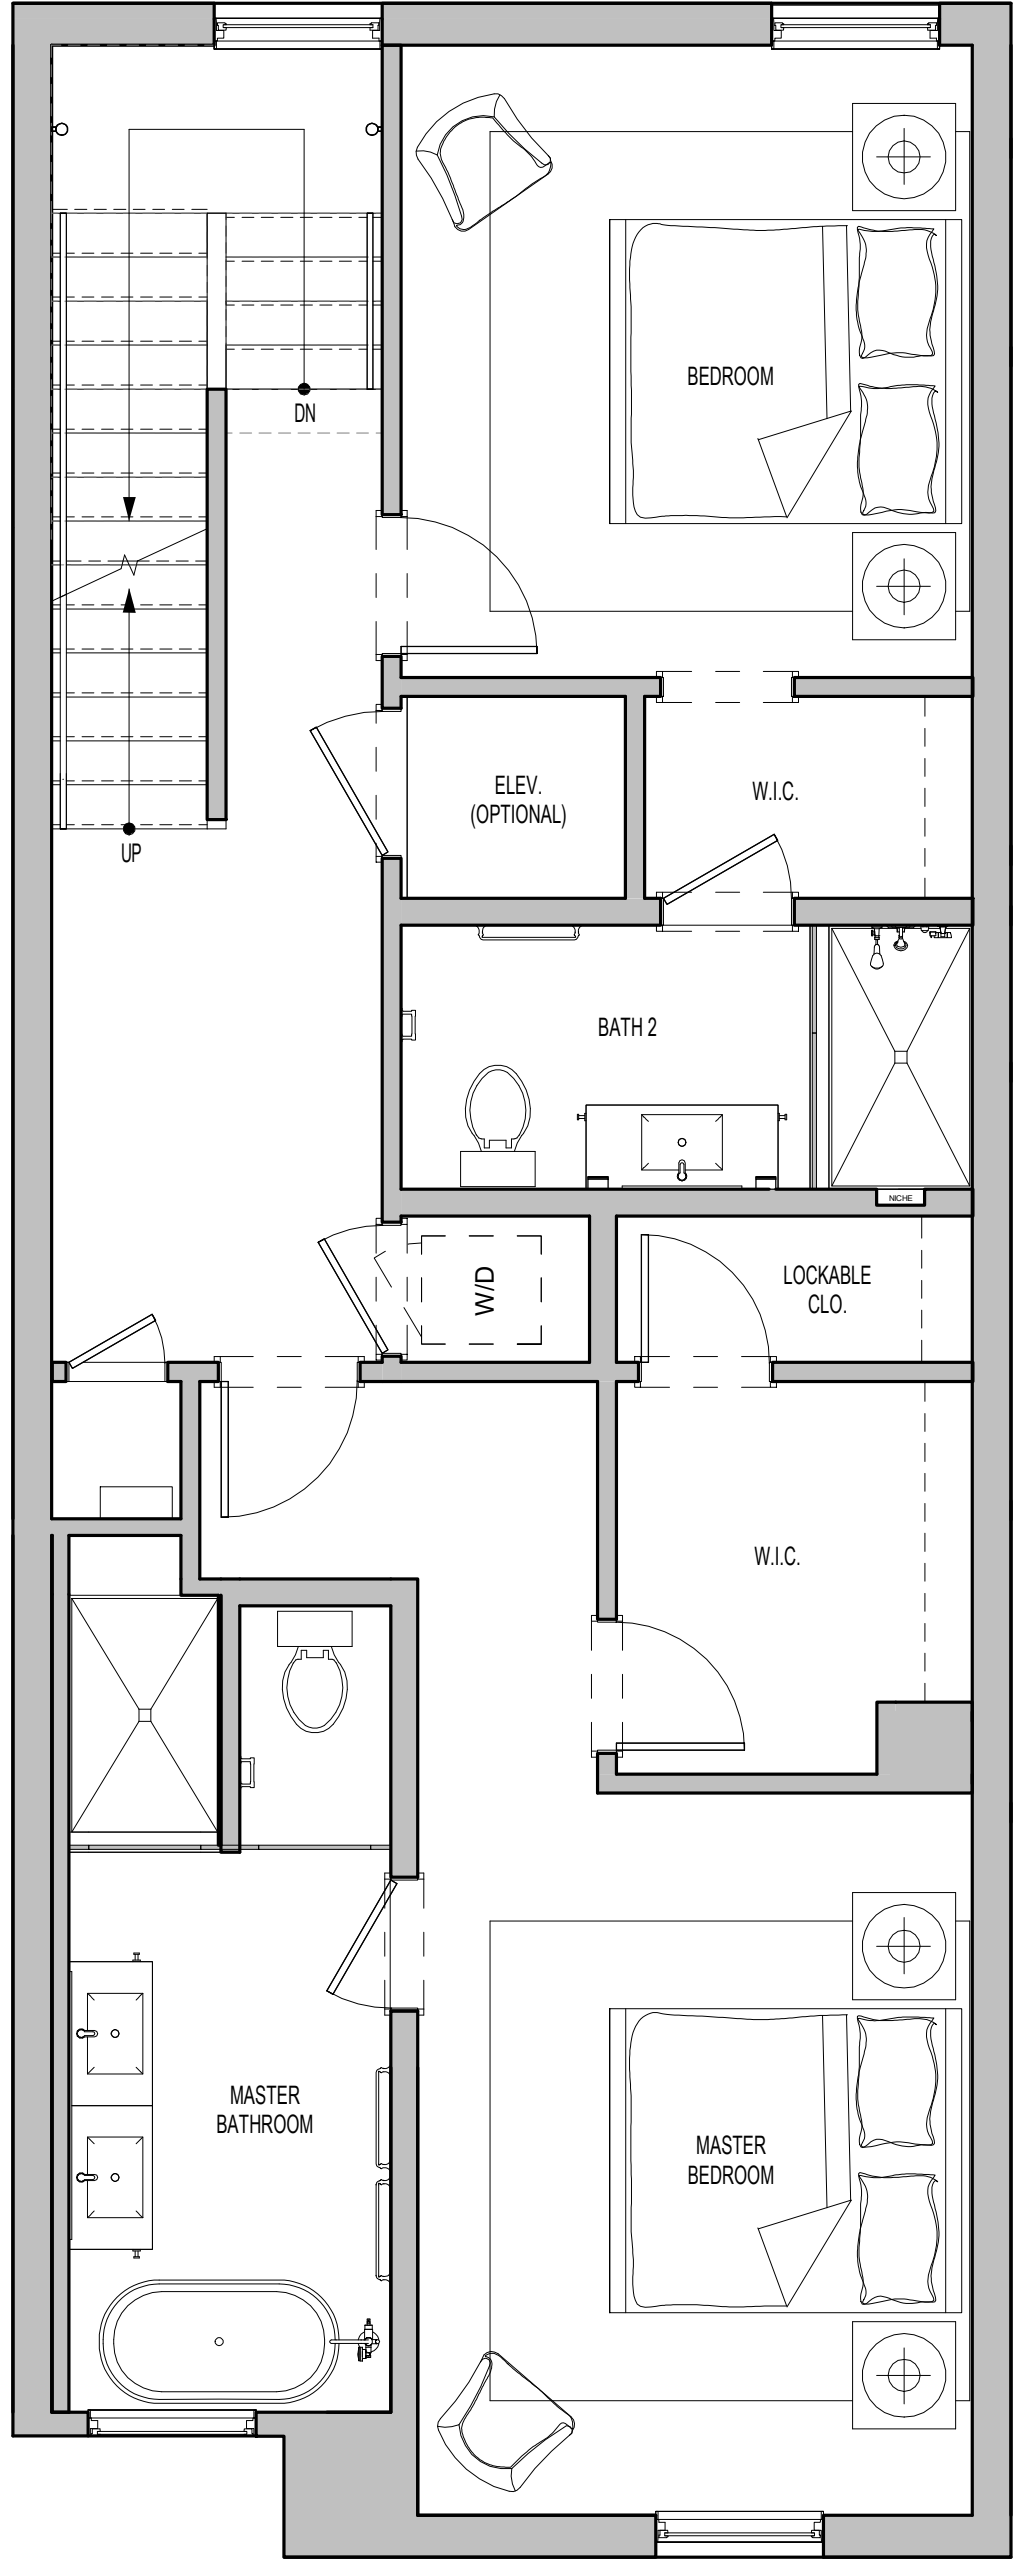

4 THIRD FLOOR PLAN
1/4" = 1'-0"

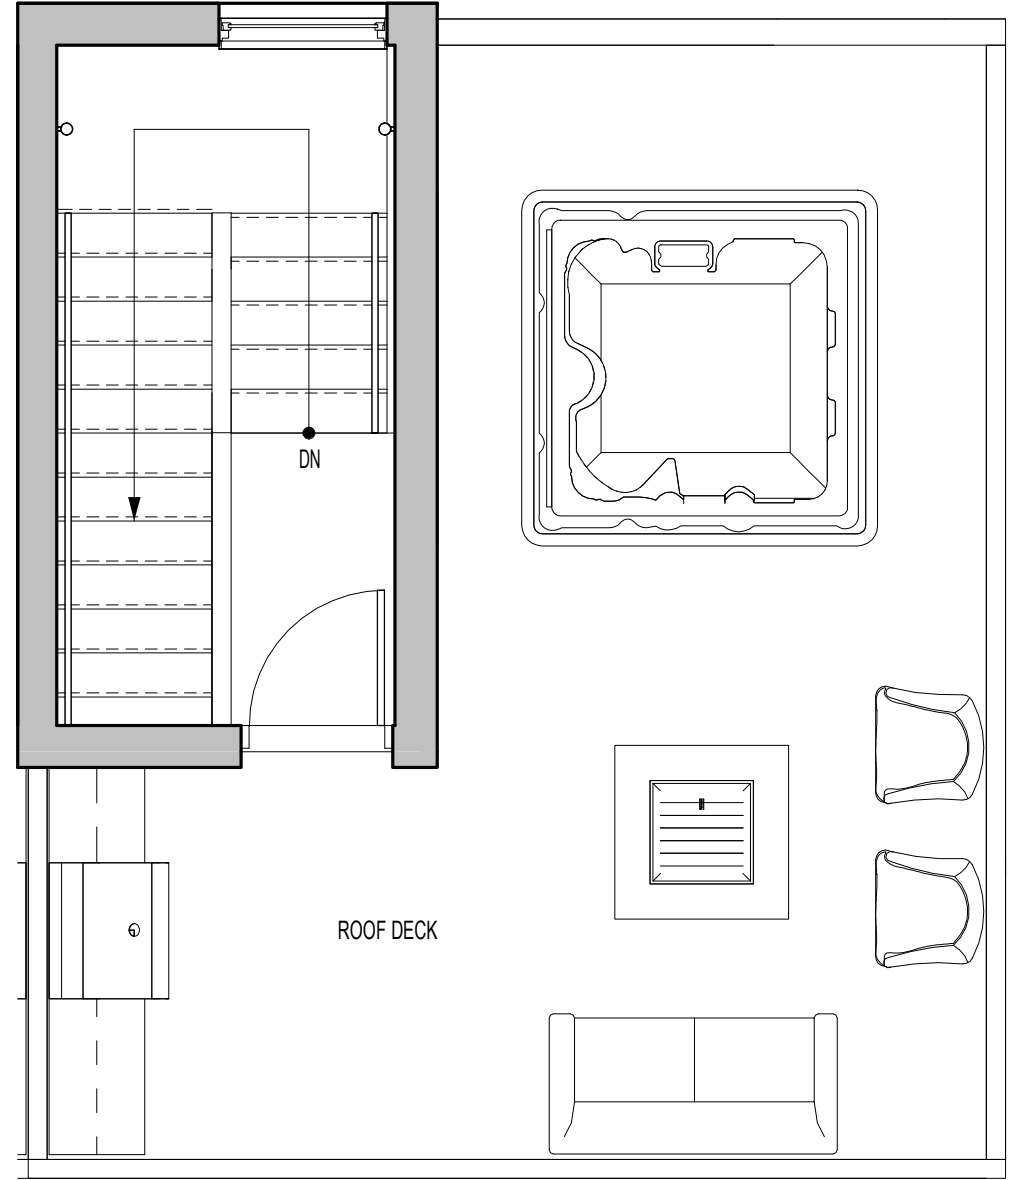

5 ROOF PLAN
1/4" = 1'-0"